

AS 1100.301 Supp 1—1986  
(Sept. 1986)

Australian Standard<sup>®</sup>

---

**Technical drawing**

**Part 301—Architectural drawing**

**Architectural Drawings**

**(Supplement to  
AS 1100.301—1985)**

---

This Supplement was prepared by Committee MS/32, Technical Drawing. It was approved on behalf of the Council of the Standards Association of Australia on 11 August 1986 and published on 5 September 1986.

---

### LIST OF DRAWINGS

Sheet A1	Site Plan
Sheet A2	Ground Floor Plan
Sheet A3	Elevations and Sections
Sheet A4	External Wall Details
Sheet A5	Door and Window Schedule

© Copyright — STANDARDS AUSTRALIA

Users of Standards are reminded that copyright subsists in all Standards Australia publications and software. Except where the Copyright Act allows and except where provided for below no publications or software produced by Standards Australia may be reproduced, stored in a retrieval system in any form or transmitted by any means without prior permission in writing from Standards Australia. Permission may be conditional on an appropriate royalty payment. Requests for permission and information on commercial software royalties should be directed to the head office of Standards Australia.

Standards Australia will permit up to 10 percent of the technical content pages of a Standard to be copied for use exclusively in-house by purchasers of the Standard without payment of a royalty or advice to Standards Australia.

Standards Australia will also permit the inclusion of its copyright material in computer software programs for no royalty payment provided such programs are used exclusively in-house by the creators of the programs.

Care should be taken to ensure that material used is from the current edition of the Standard and that it is updated whenever the Standard is amended or revised. The number and date of the Standard should therefore be clearly identified.

The use of material in print form or in computer software programs to be used commercially, with or without payment, or in commercial contracts is subject to the payment of a royalty. This policy may be varied by Standards Australia at any time.

AS 1100.301 Supp 1—1986  
(Sept. 1986)

Australian Standard<sup>®</sup>

---

**Technical drawing**

**Part 301—Architectural drawing**

**Architectural Drawings**

**(Supplement to  
AS 1100.301—1985)**

---

First published . . . . . 1986
--------------------------------

PUBLISHED BY STANDARDS AUSTRALIA  
(STANDARDS ASSOCIATION OF AUSTRALIA)  
1 THE CRESCENT, HOMEBUSH, NSW 2140

ISBN 0 7262 4357 4

**STANDARDS ASSOCIATION OF AUSTRALIA**

---

**Supplement to AS 1100, Part 301—1985, Architectural  
Drawing**


---

**SUPPLEMENT NO 1  
ARCHITECTURAL DRAWINGS**

---

**1 SCOPE.** This Supplement to AS 1100, Part 301, gives typical drawings illustrating the use of conventions specified in the standard.

**2 APPLICATION.** This Supplement shall be read in conjunction with AS 1100, Part 301.

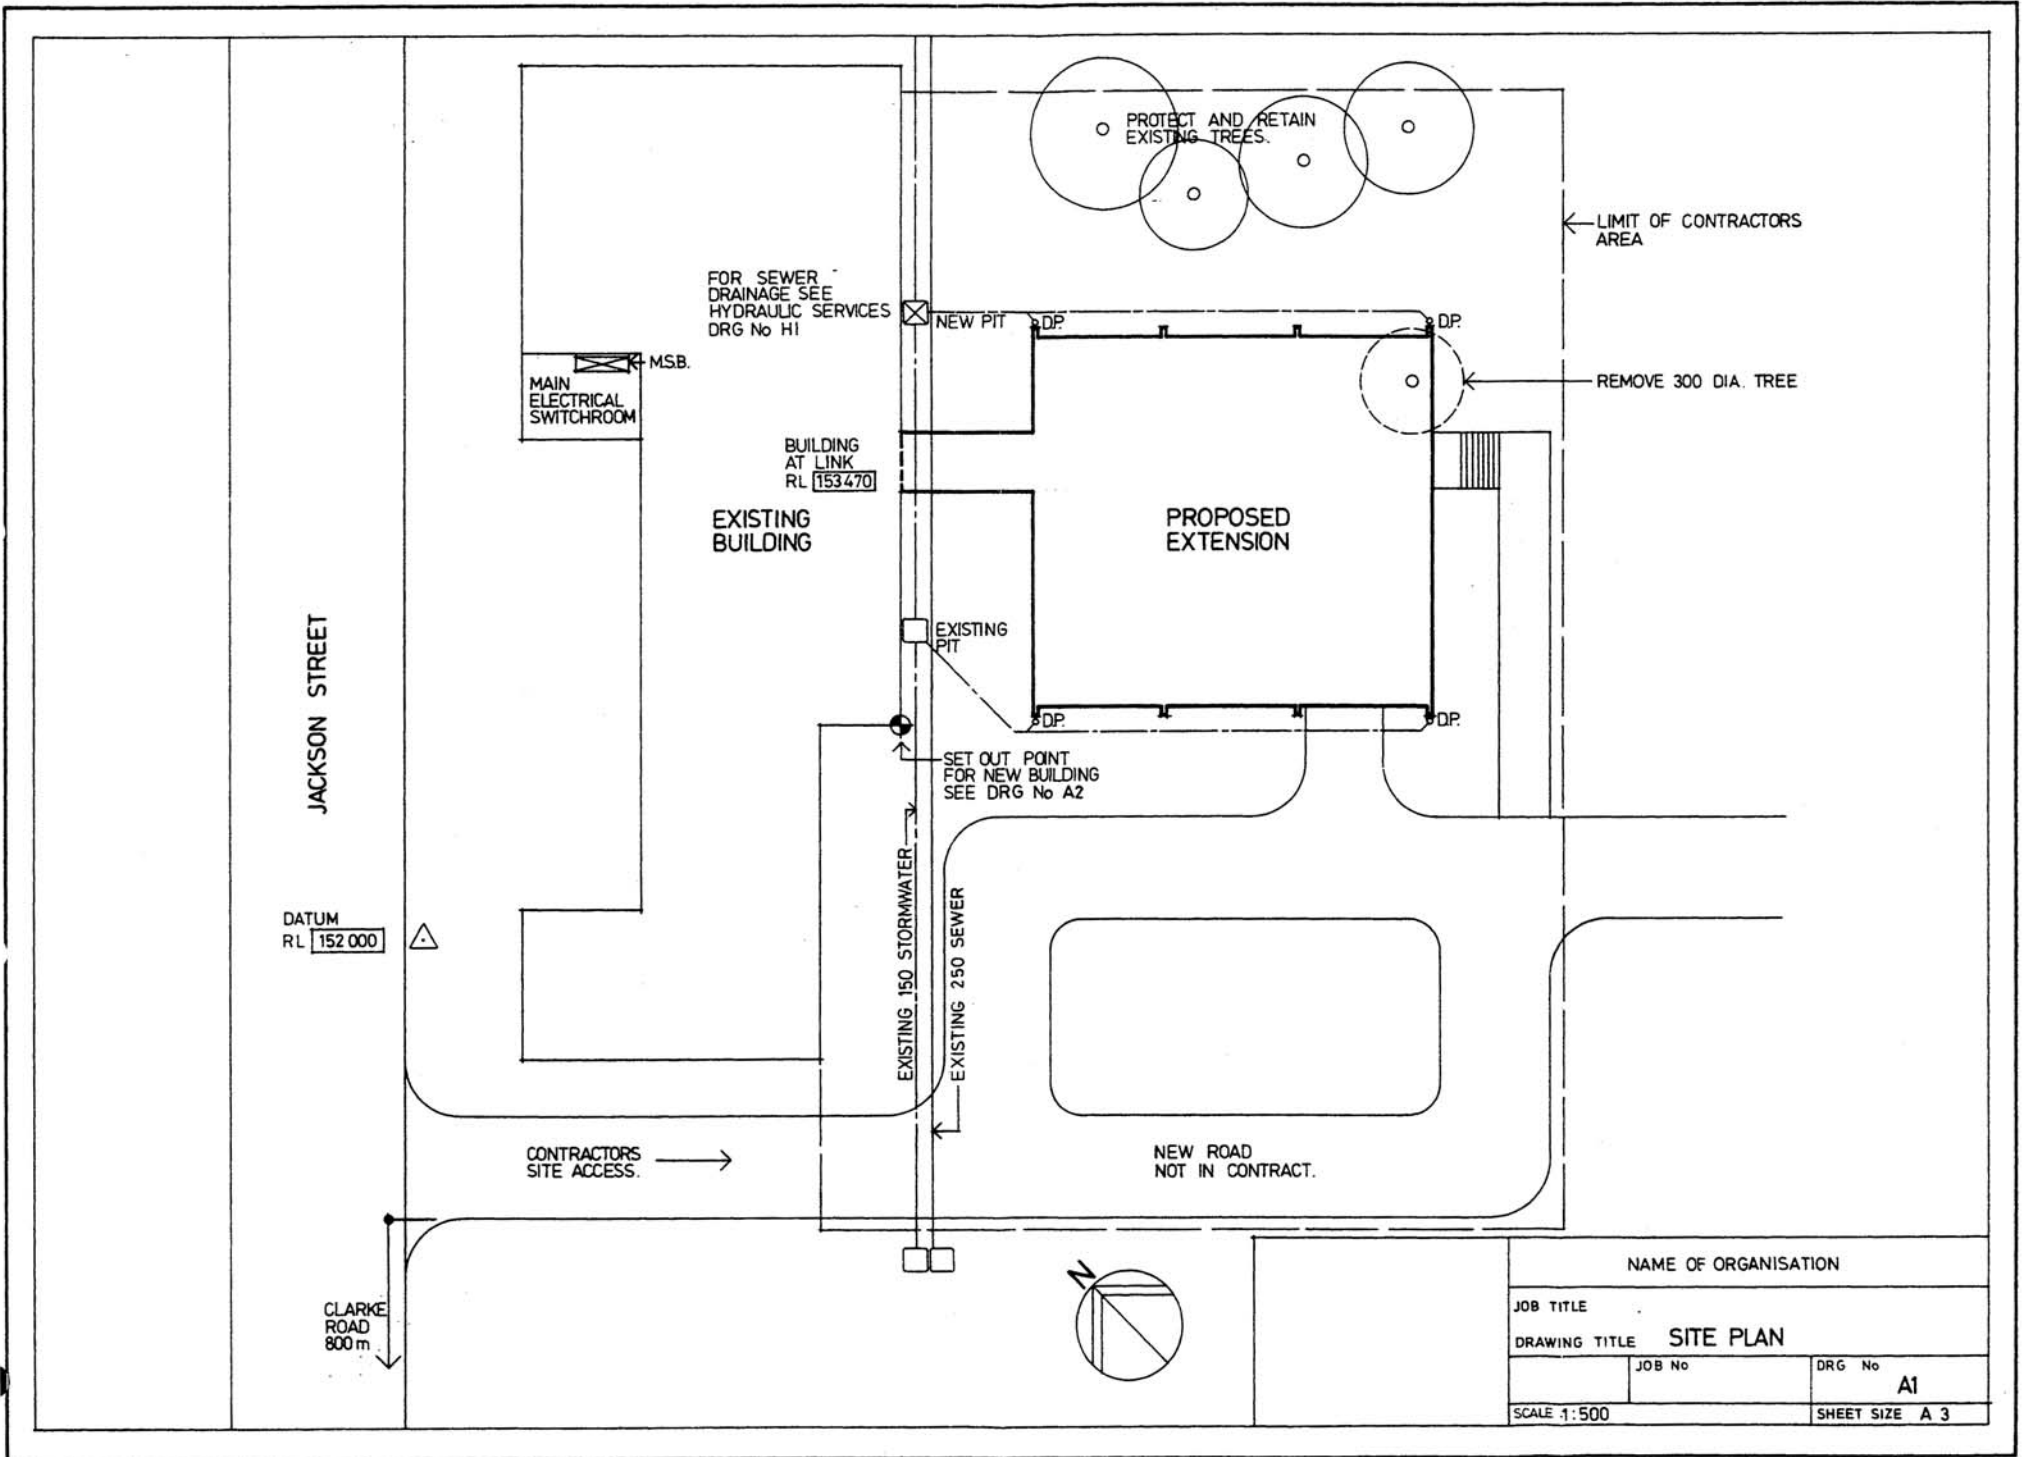

NAME OF ORGANISATION		
JOB TITLE		
DRAWING TITLE <b>SITE PLAN</b>		
JOB No	DRG No	
	<b>A1</b>	
SCALE 1:500		SHEET SIZE <b>A 3</b>